




PLAN 1
1:200

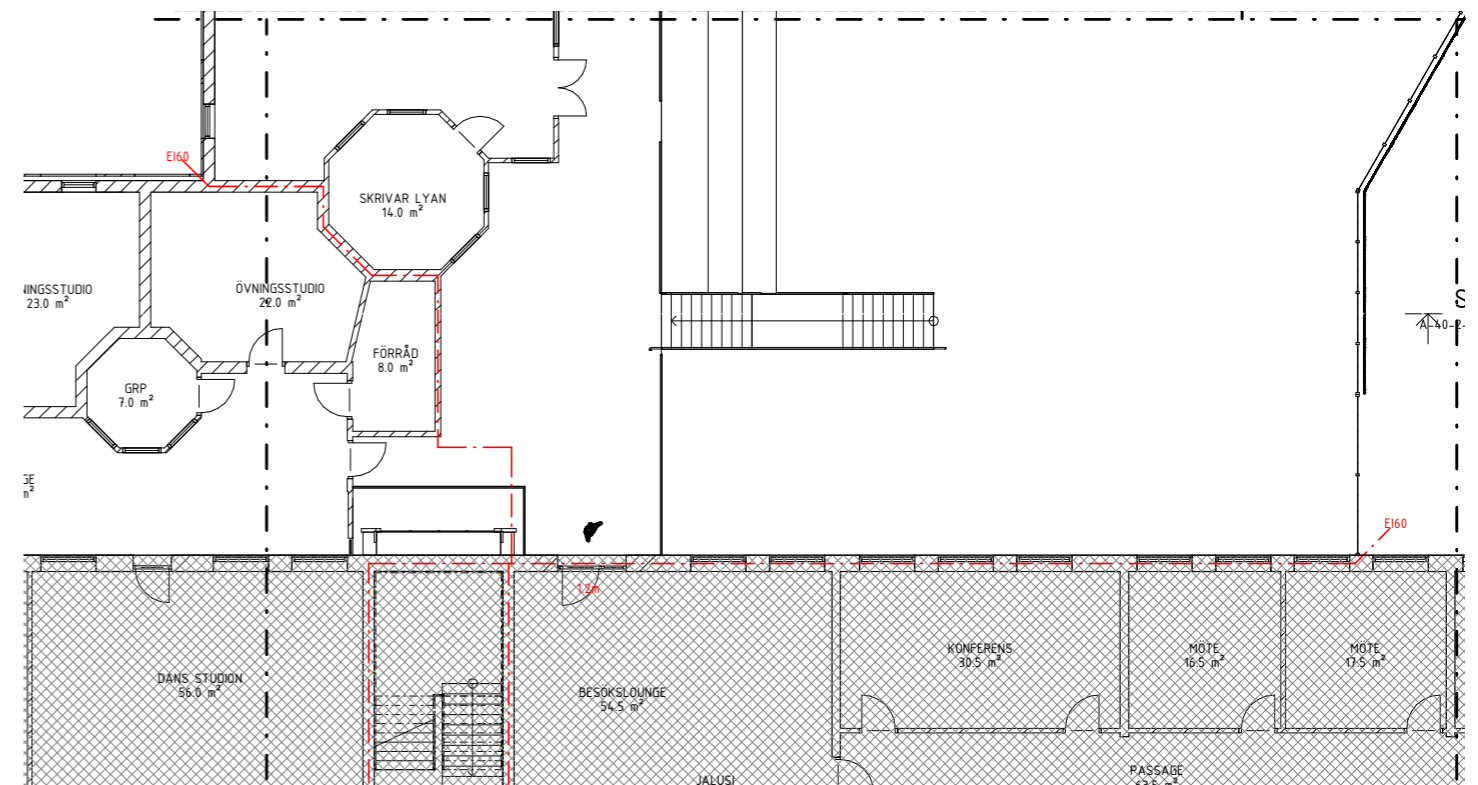

PLAN 2
1:200

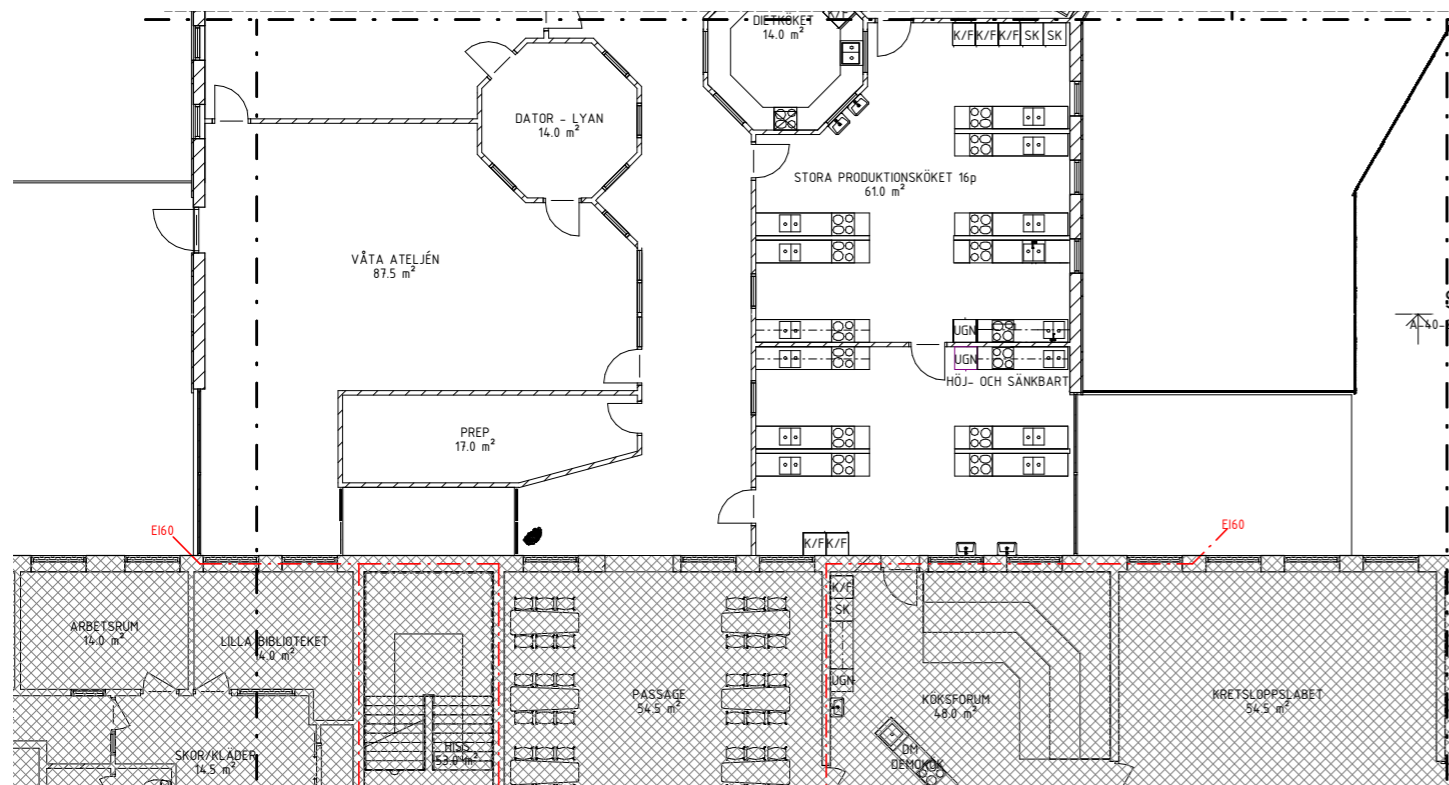


PLAN 3
1:200

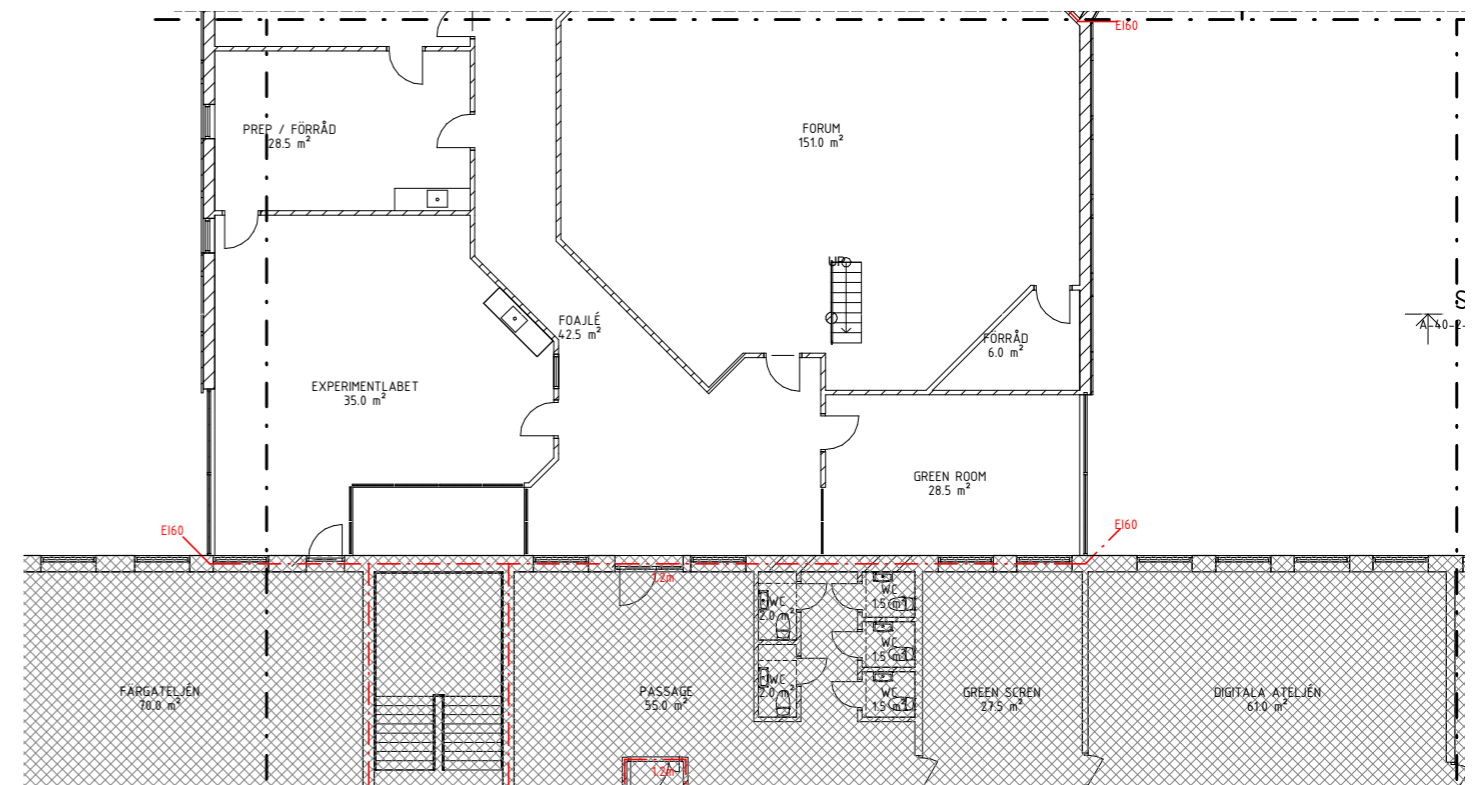


PLAN 4
1:200






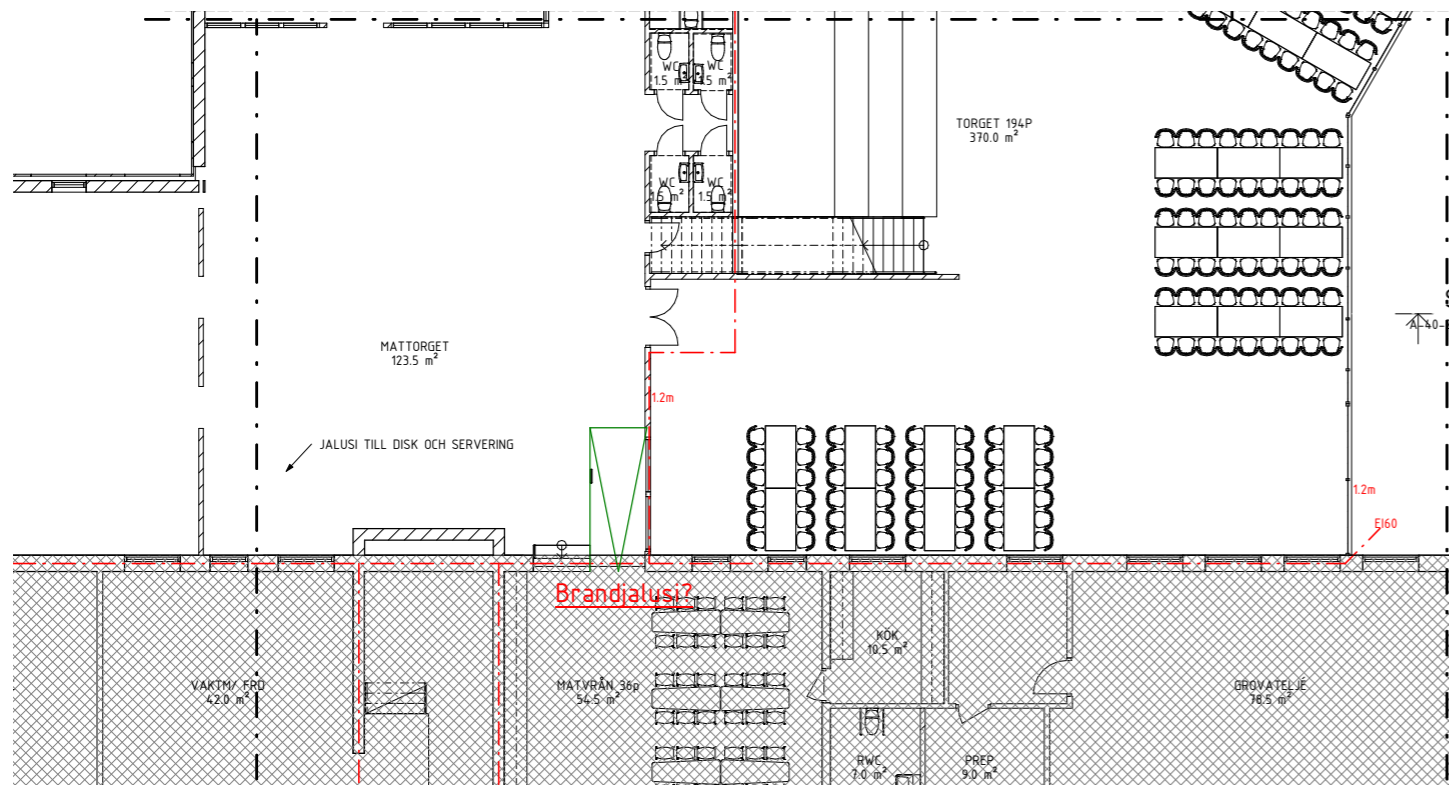


PLAN 1
1:200

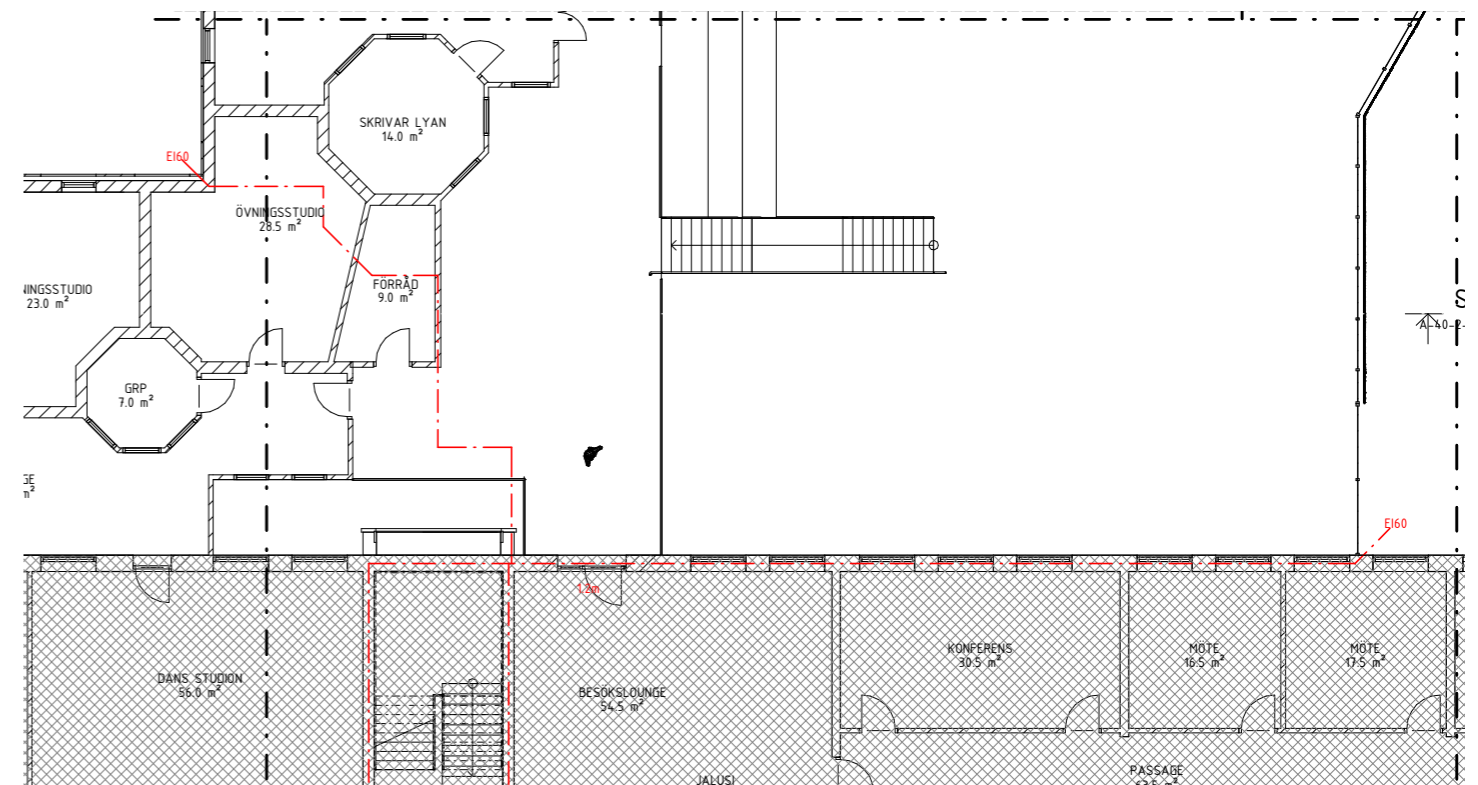

PLAN 2
1:200

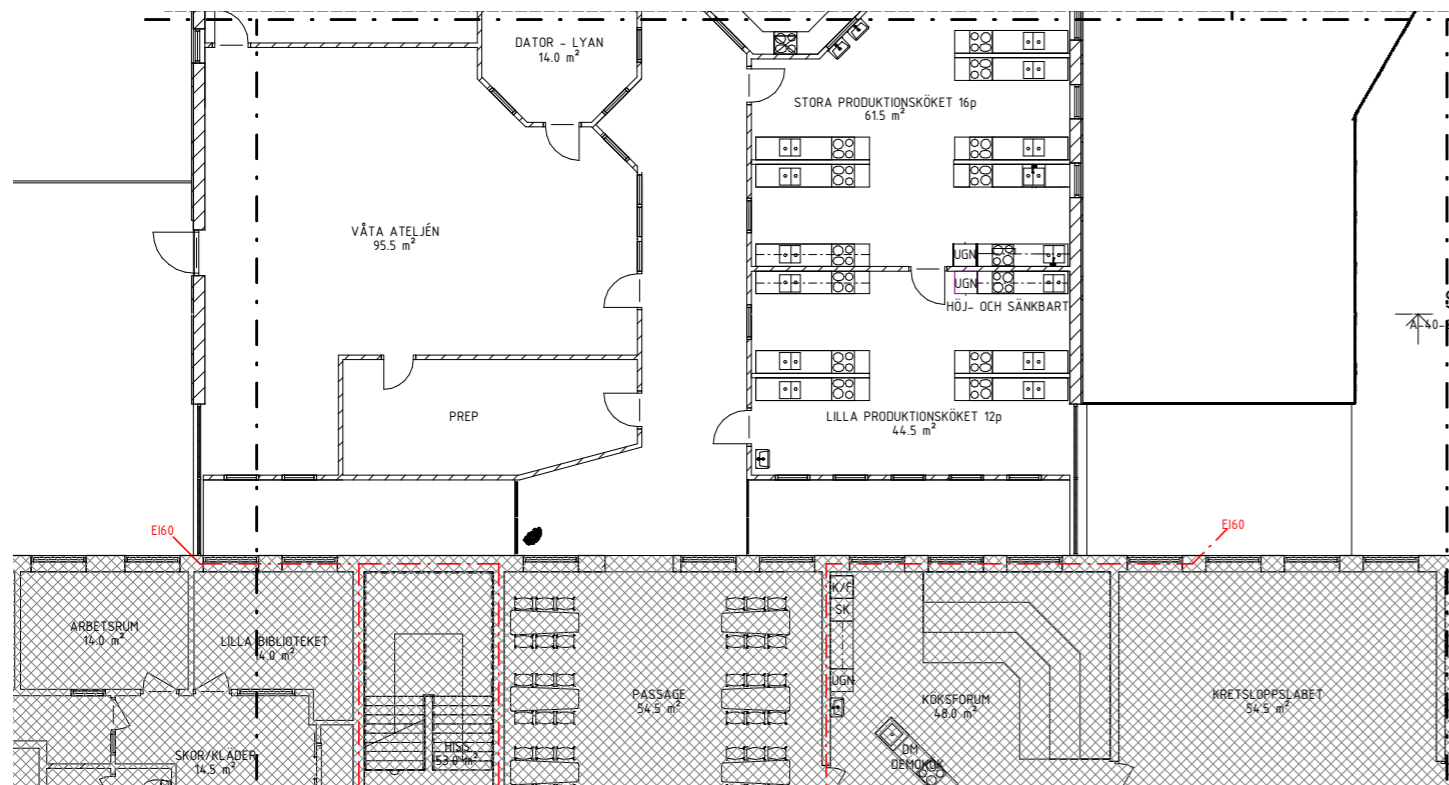

PLAN 3
1:200

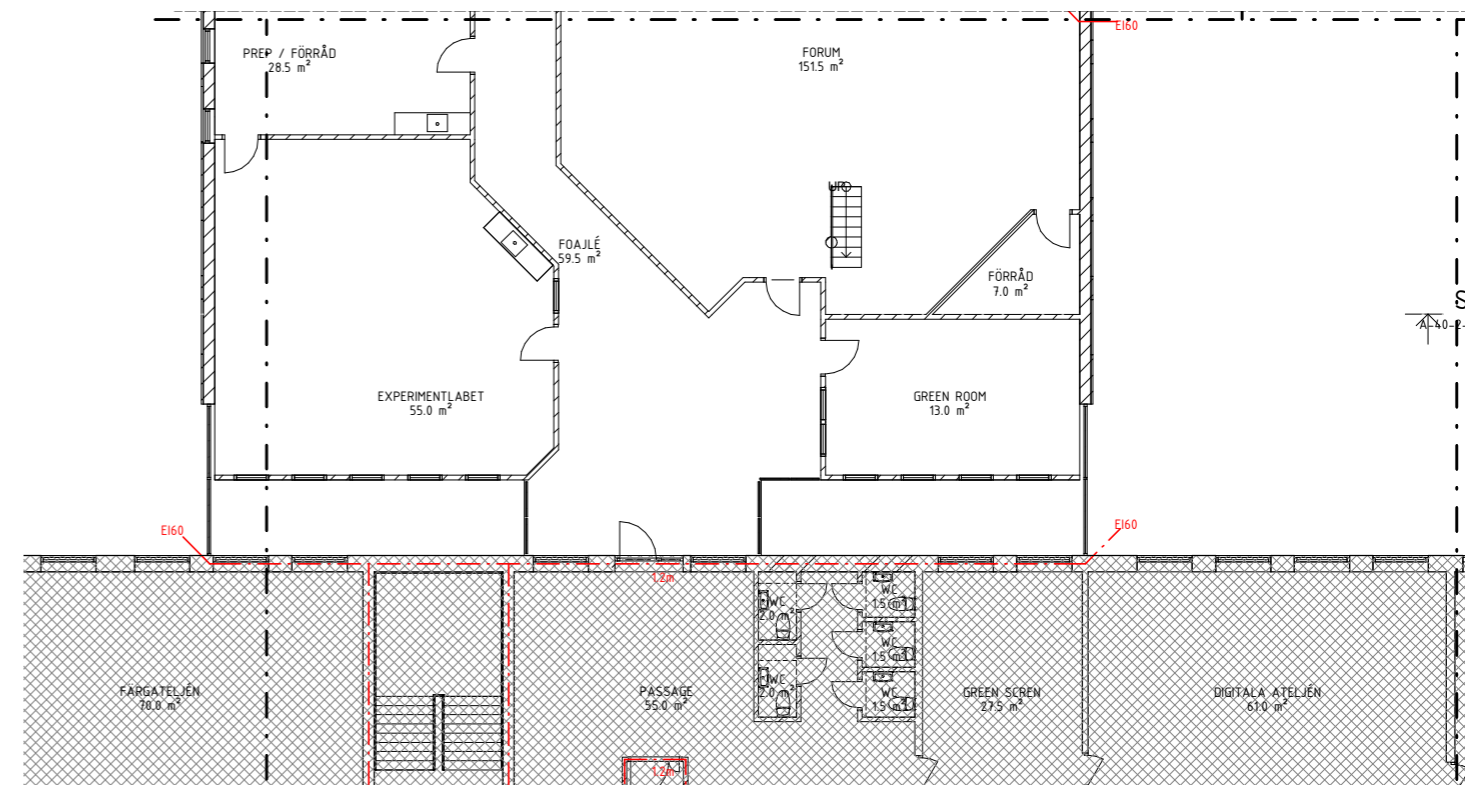

PLAN 4
1:200

ALTERNATIV 1



ALTERNATIV 2

